


PLANIMETRIA SCALA 1:100

IL TECNICO

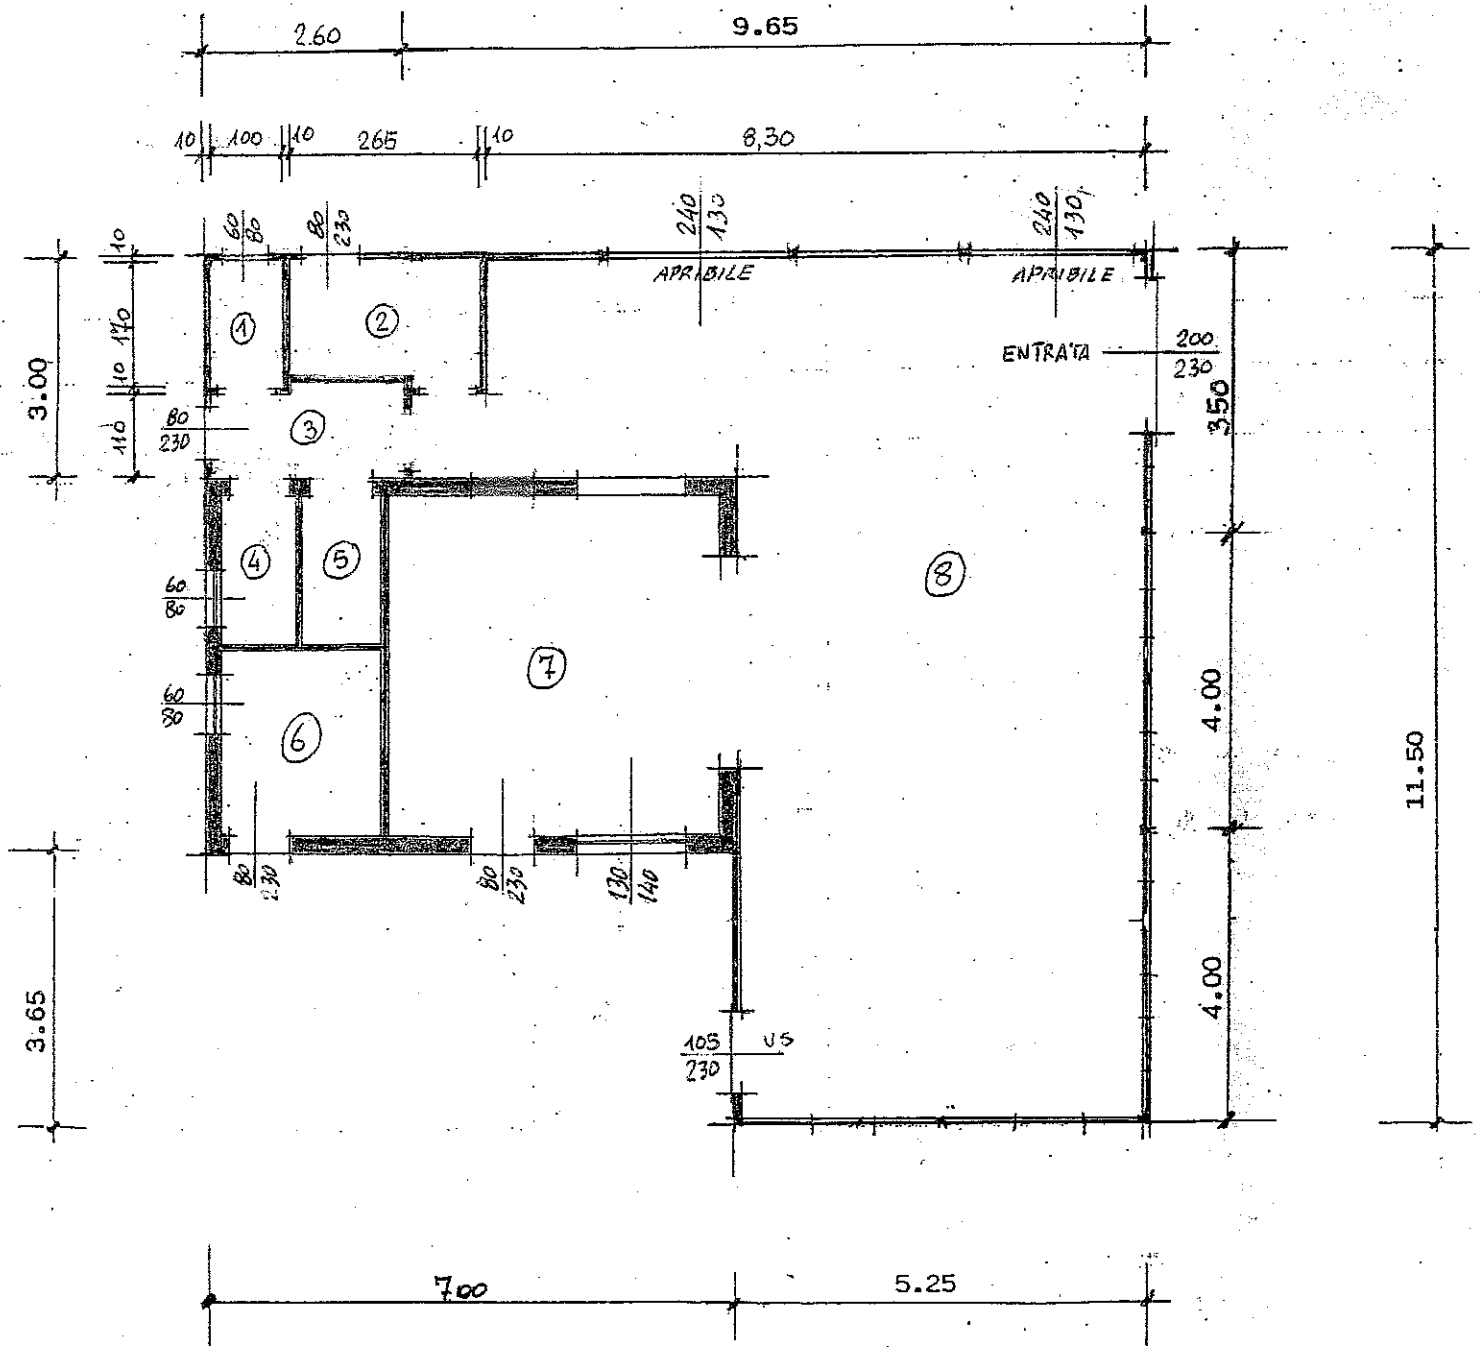

LEGENDA:

n° locale	Sup. utile	sup.illuminante	rapp. Su/Si	Sup. areante	rapp. Su/Sa
01 spogliatoio	mq. 1,70	mq. 0,48	1/3,5	mq. 0,48	1/3,5
02 magazzino	mq. 4,50	mq. 1,28	1/3,5	mq. =	=
03 disbrigo	mq. 2,80	mq. 1,28	1/2,2	mq. =	=
04 wc clienti	mq. 1,90	mq. 0,48	1/4,0	mq. 0,48	1/4,0
05 wc person.	mq. 1,90	mq. =	=	mq. =	=
06 centr. term.	mq. 5,00	mq. 0,48	=	mq. 0,48	=
07 bar	mq. 19,50	mq. 3,10	1/6,3	mq. 3,10	1/6,3
08 bar-sala	mq. 66,00	mq. 77,49	1/0,8	mq. 6,24	1/10,5